




Note: lifting to be done in liaison with the Trust by Crane Permit

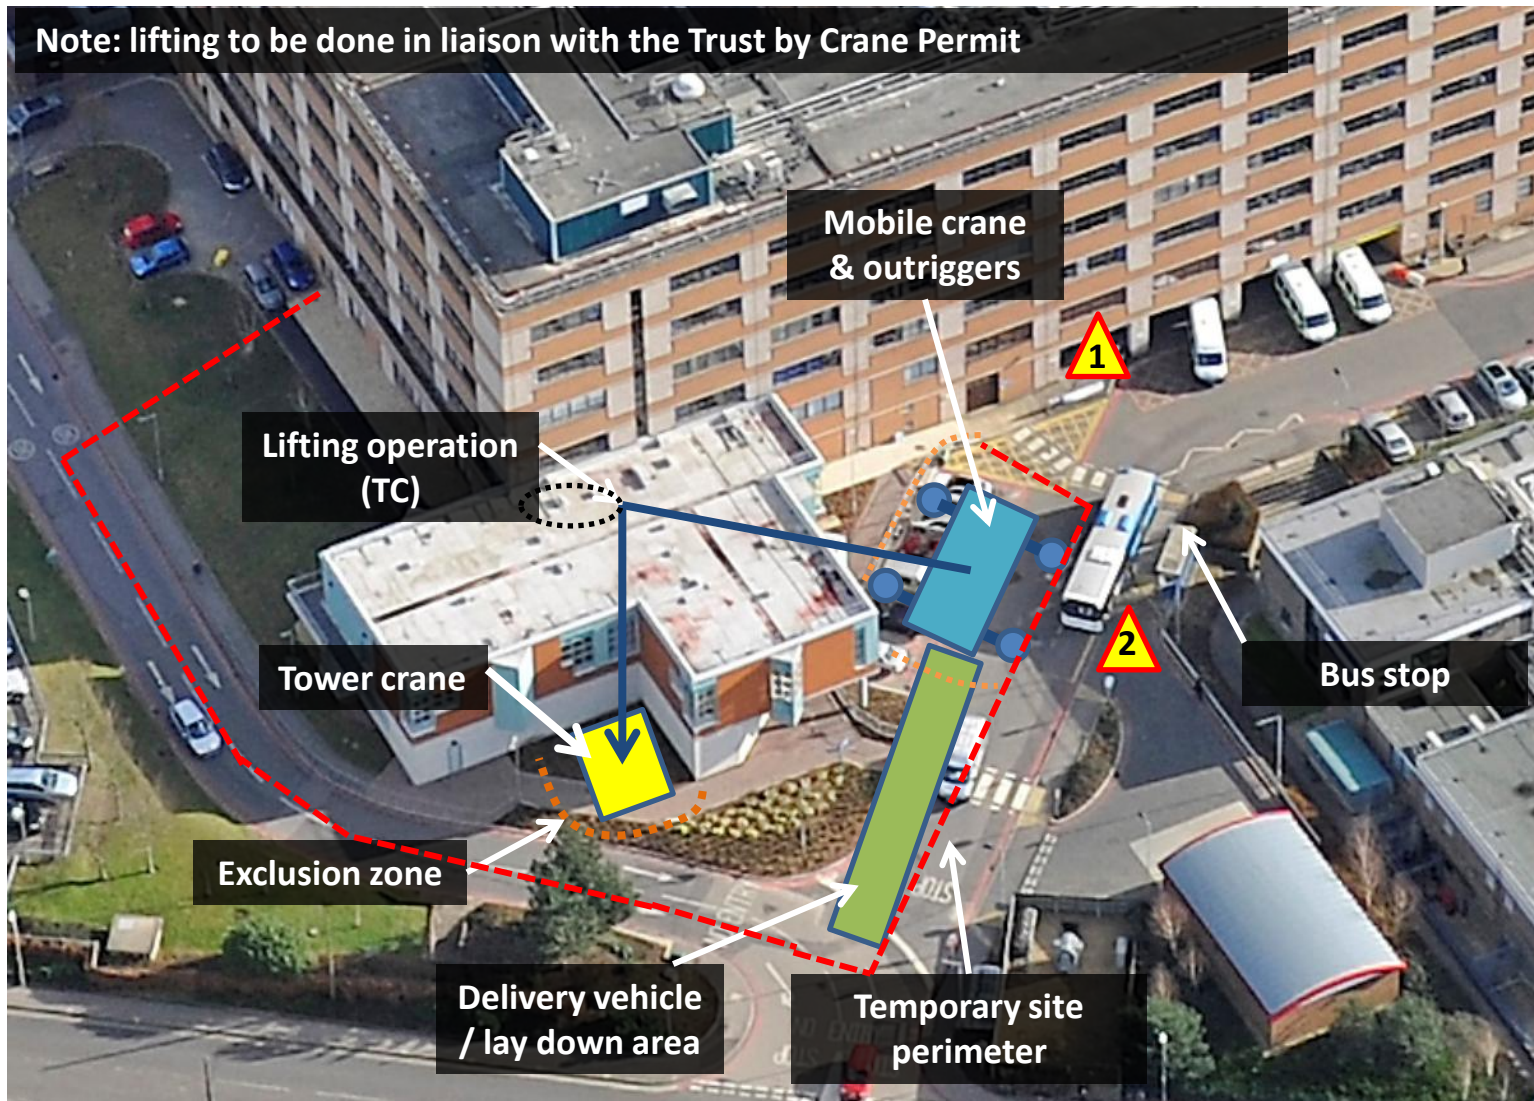

-  Traffic marshal to redirect foot traffic away from lifting operation
-  Traffic marshal to ensure flow of traffic

West Wing Annexe
Lifting Strategy
TC erection/dismantle
Drawn 30/10/13 WG

